


LEGEND

- EXISTING GREENWAY
- PROPOSED GREENWAY
- EXISTING SIDEWALK
- PROPOSED SIDEWALK
- PROPOSED BIKE LANE
- SEWER LINE EASEMENT
- COUNTY LINE
- SCHOOL
- PARKS
- SUBDIVISIONS
- PARCELS BORDERING GREENWAY

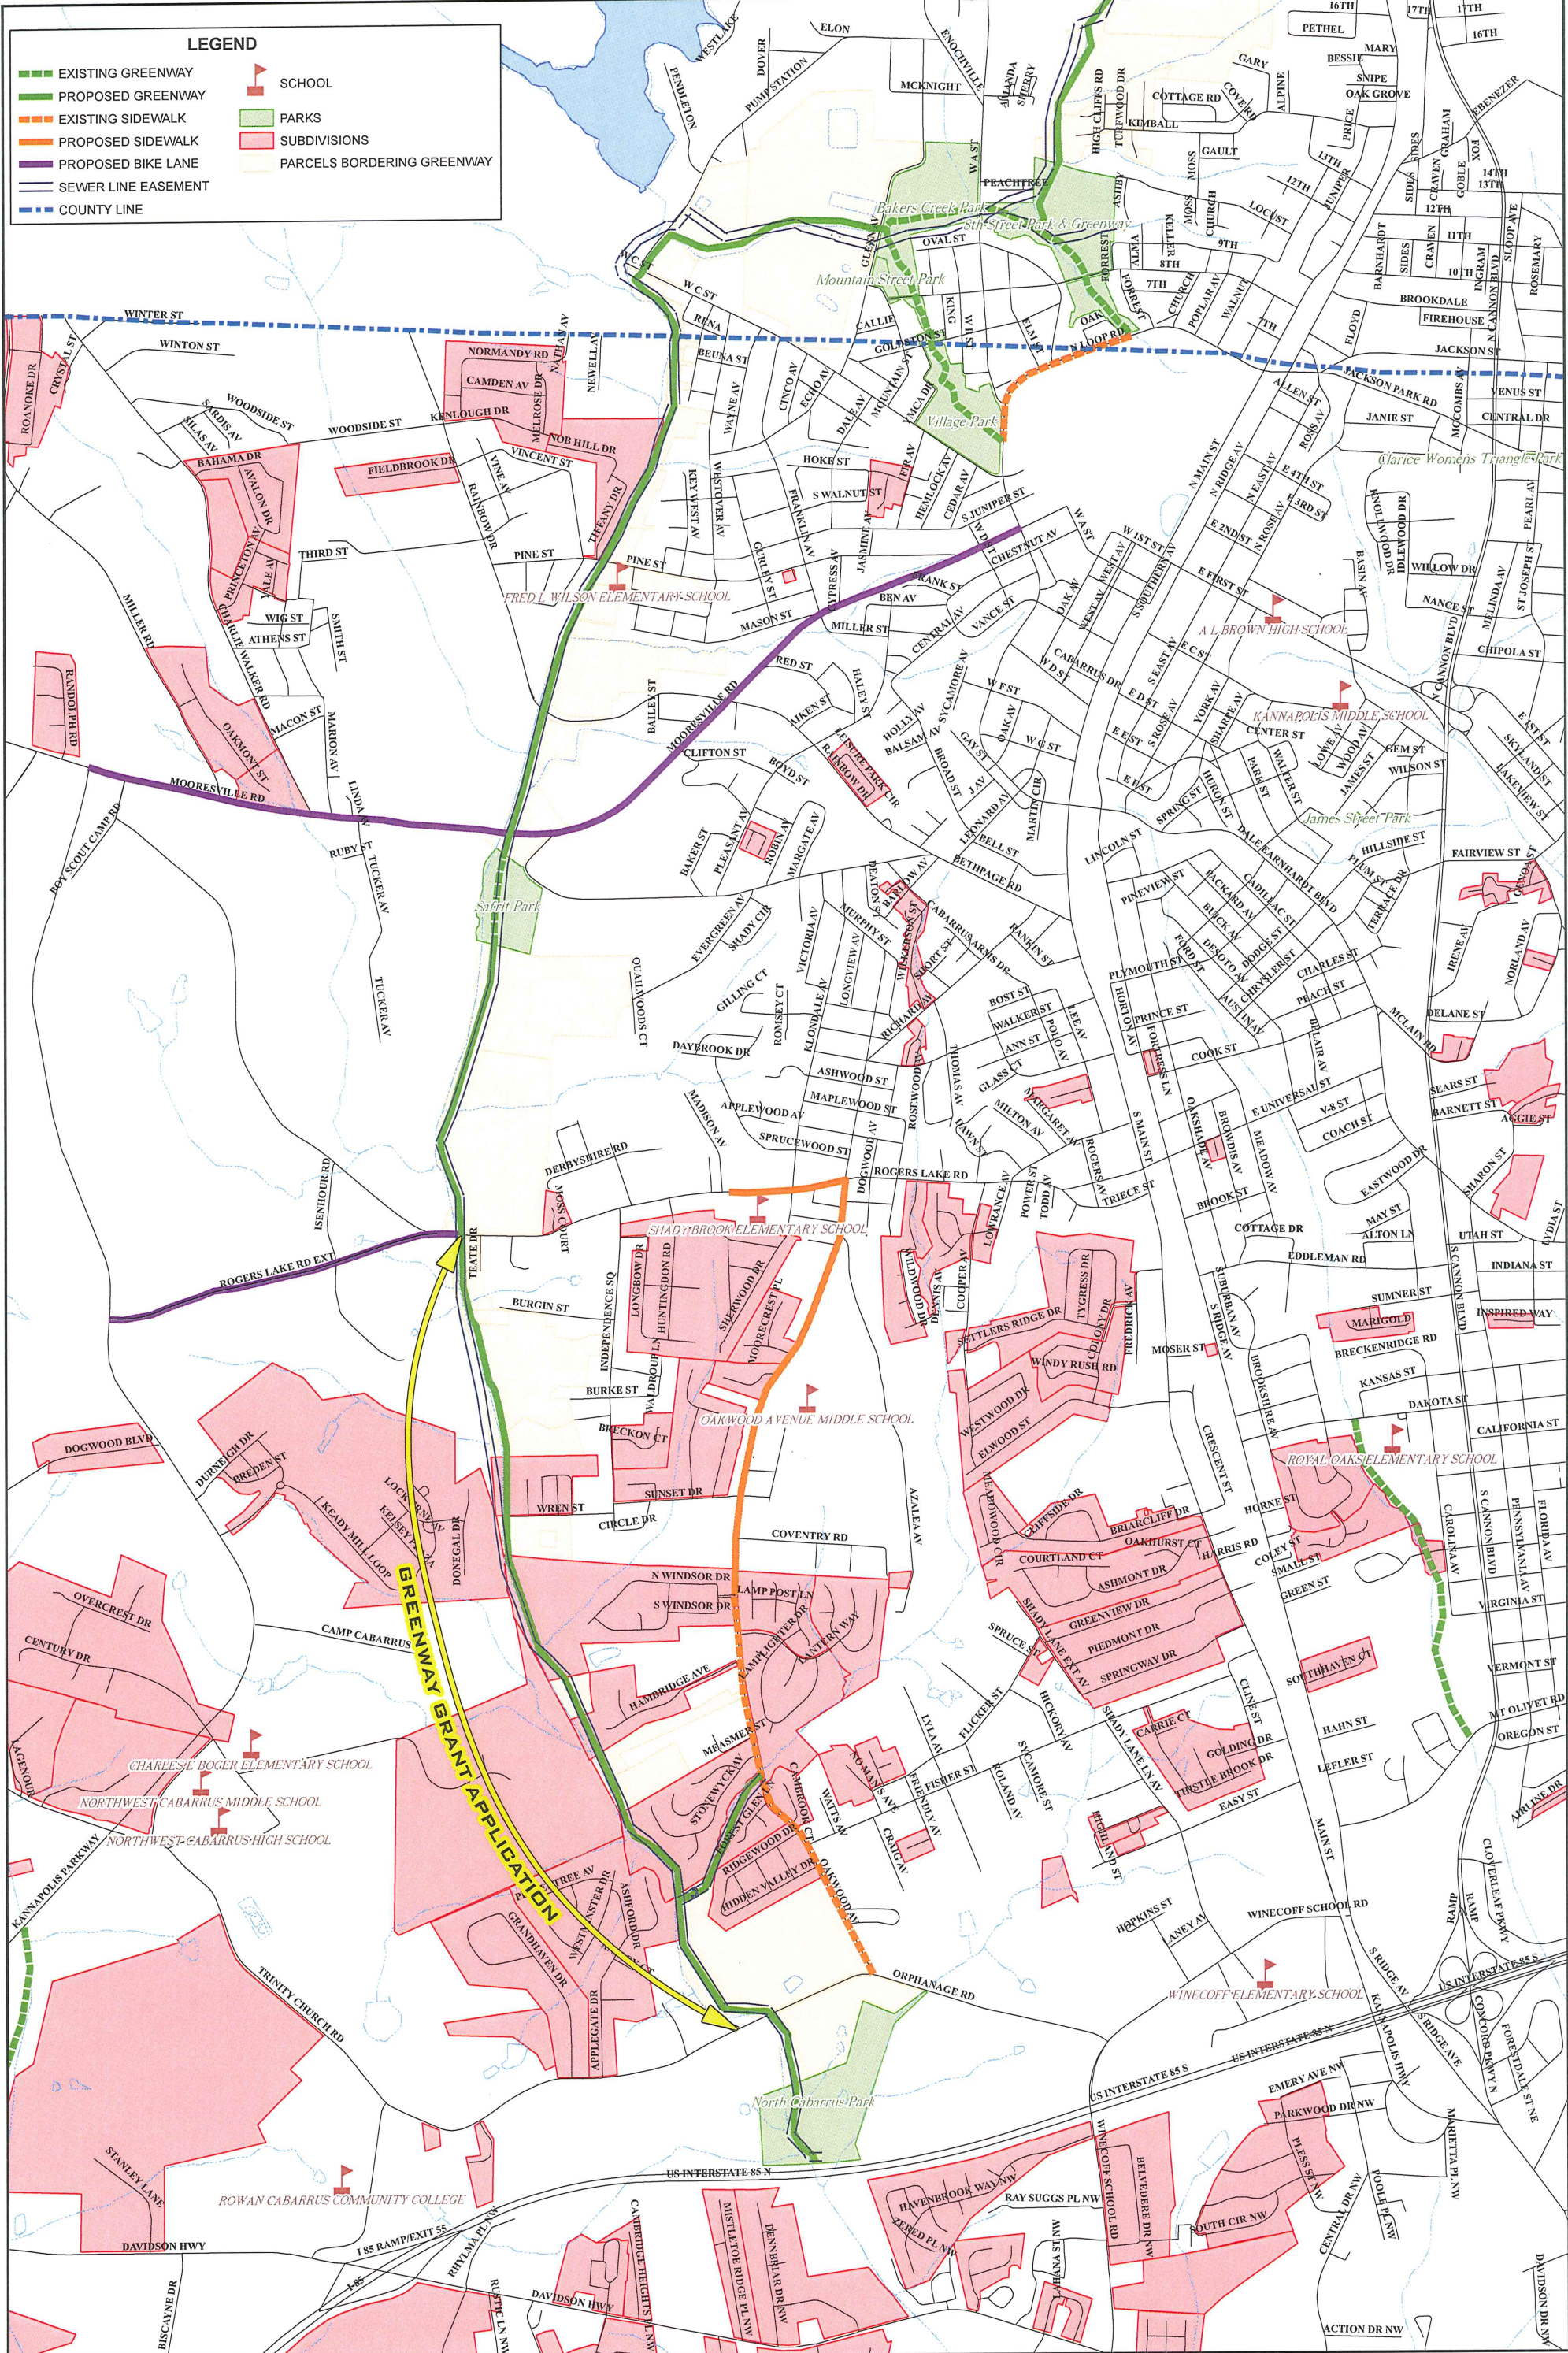


alley, williams, carmen, & king, inc.
 CONSULTING ENGINEERS
 120 SOUTH MAIN STREET P.O. BOX 1248
 KANNAPOLIS, NC 28082 704/938-1515

GREENWAY CONNECTIONS

0 2,000 4,000 Feet
 1 inch equals 2,000 feet

DISCLAIMER: This map is prepared from recorded deeds, plats, tax maps, surveys, planimetric maps, and other public records and data from various federal, state, and local agencies. Maps and associated information must be accepted and used by the recipient with the understanding that the primary information sources should be consulted for verification of the information contained on these maps. As such, AWK provides no warranties, expressed or implied, concerning the accuracy, completeness or reliability, or suitability of this data. Furthermore, AWK assumes no liability whatsoever associated with the use or misuse of such data.